


SCALE: 1 inch = 20 FEET

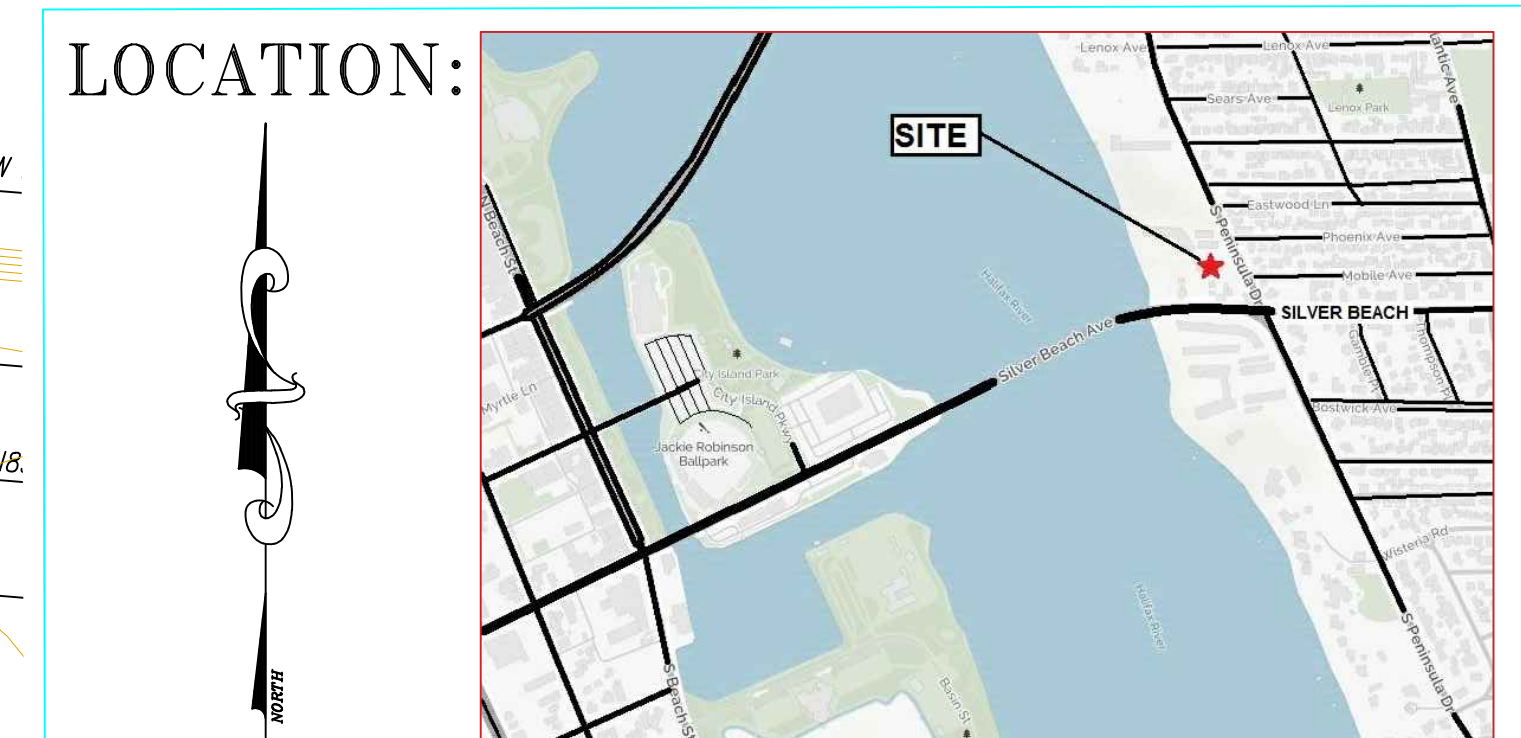

NOTE:
ONE FOOT ELEVATION CONTOURS WERE DEVELOPED WITH DATA FROM VOLUSIA COUNTY LIDAR

NO. DATE APPR.			REVISION		
DESIGNED:	JAD		JOHN A. DILLARD, P.E.		
DRAWN:	JAR		CONSULTING ENGINEER 607 JOHN ANDERSON DRIVE - ORMOND BEACH, FLORIDA 32176 FAX: (386) 677-4544 PHONE: (386) 290-8594		
CHECKED:	JAD		SITE PLAN		
DATE:	05-20-16		HERITAGE PRESERVATION TRUST		
PLOTTED:	05-22-16		VICTORIAN PARK		
SCALE:	1"=20'		DAYTONA BEACH FL		
NOT RELEASED FOR CONSTRUCTION BY			DATE	SHT. 1 OF 3	